



LEVEL 2 FRAMING PLAN T.O.S = 12'4 3/4"

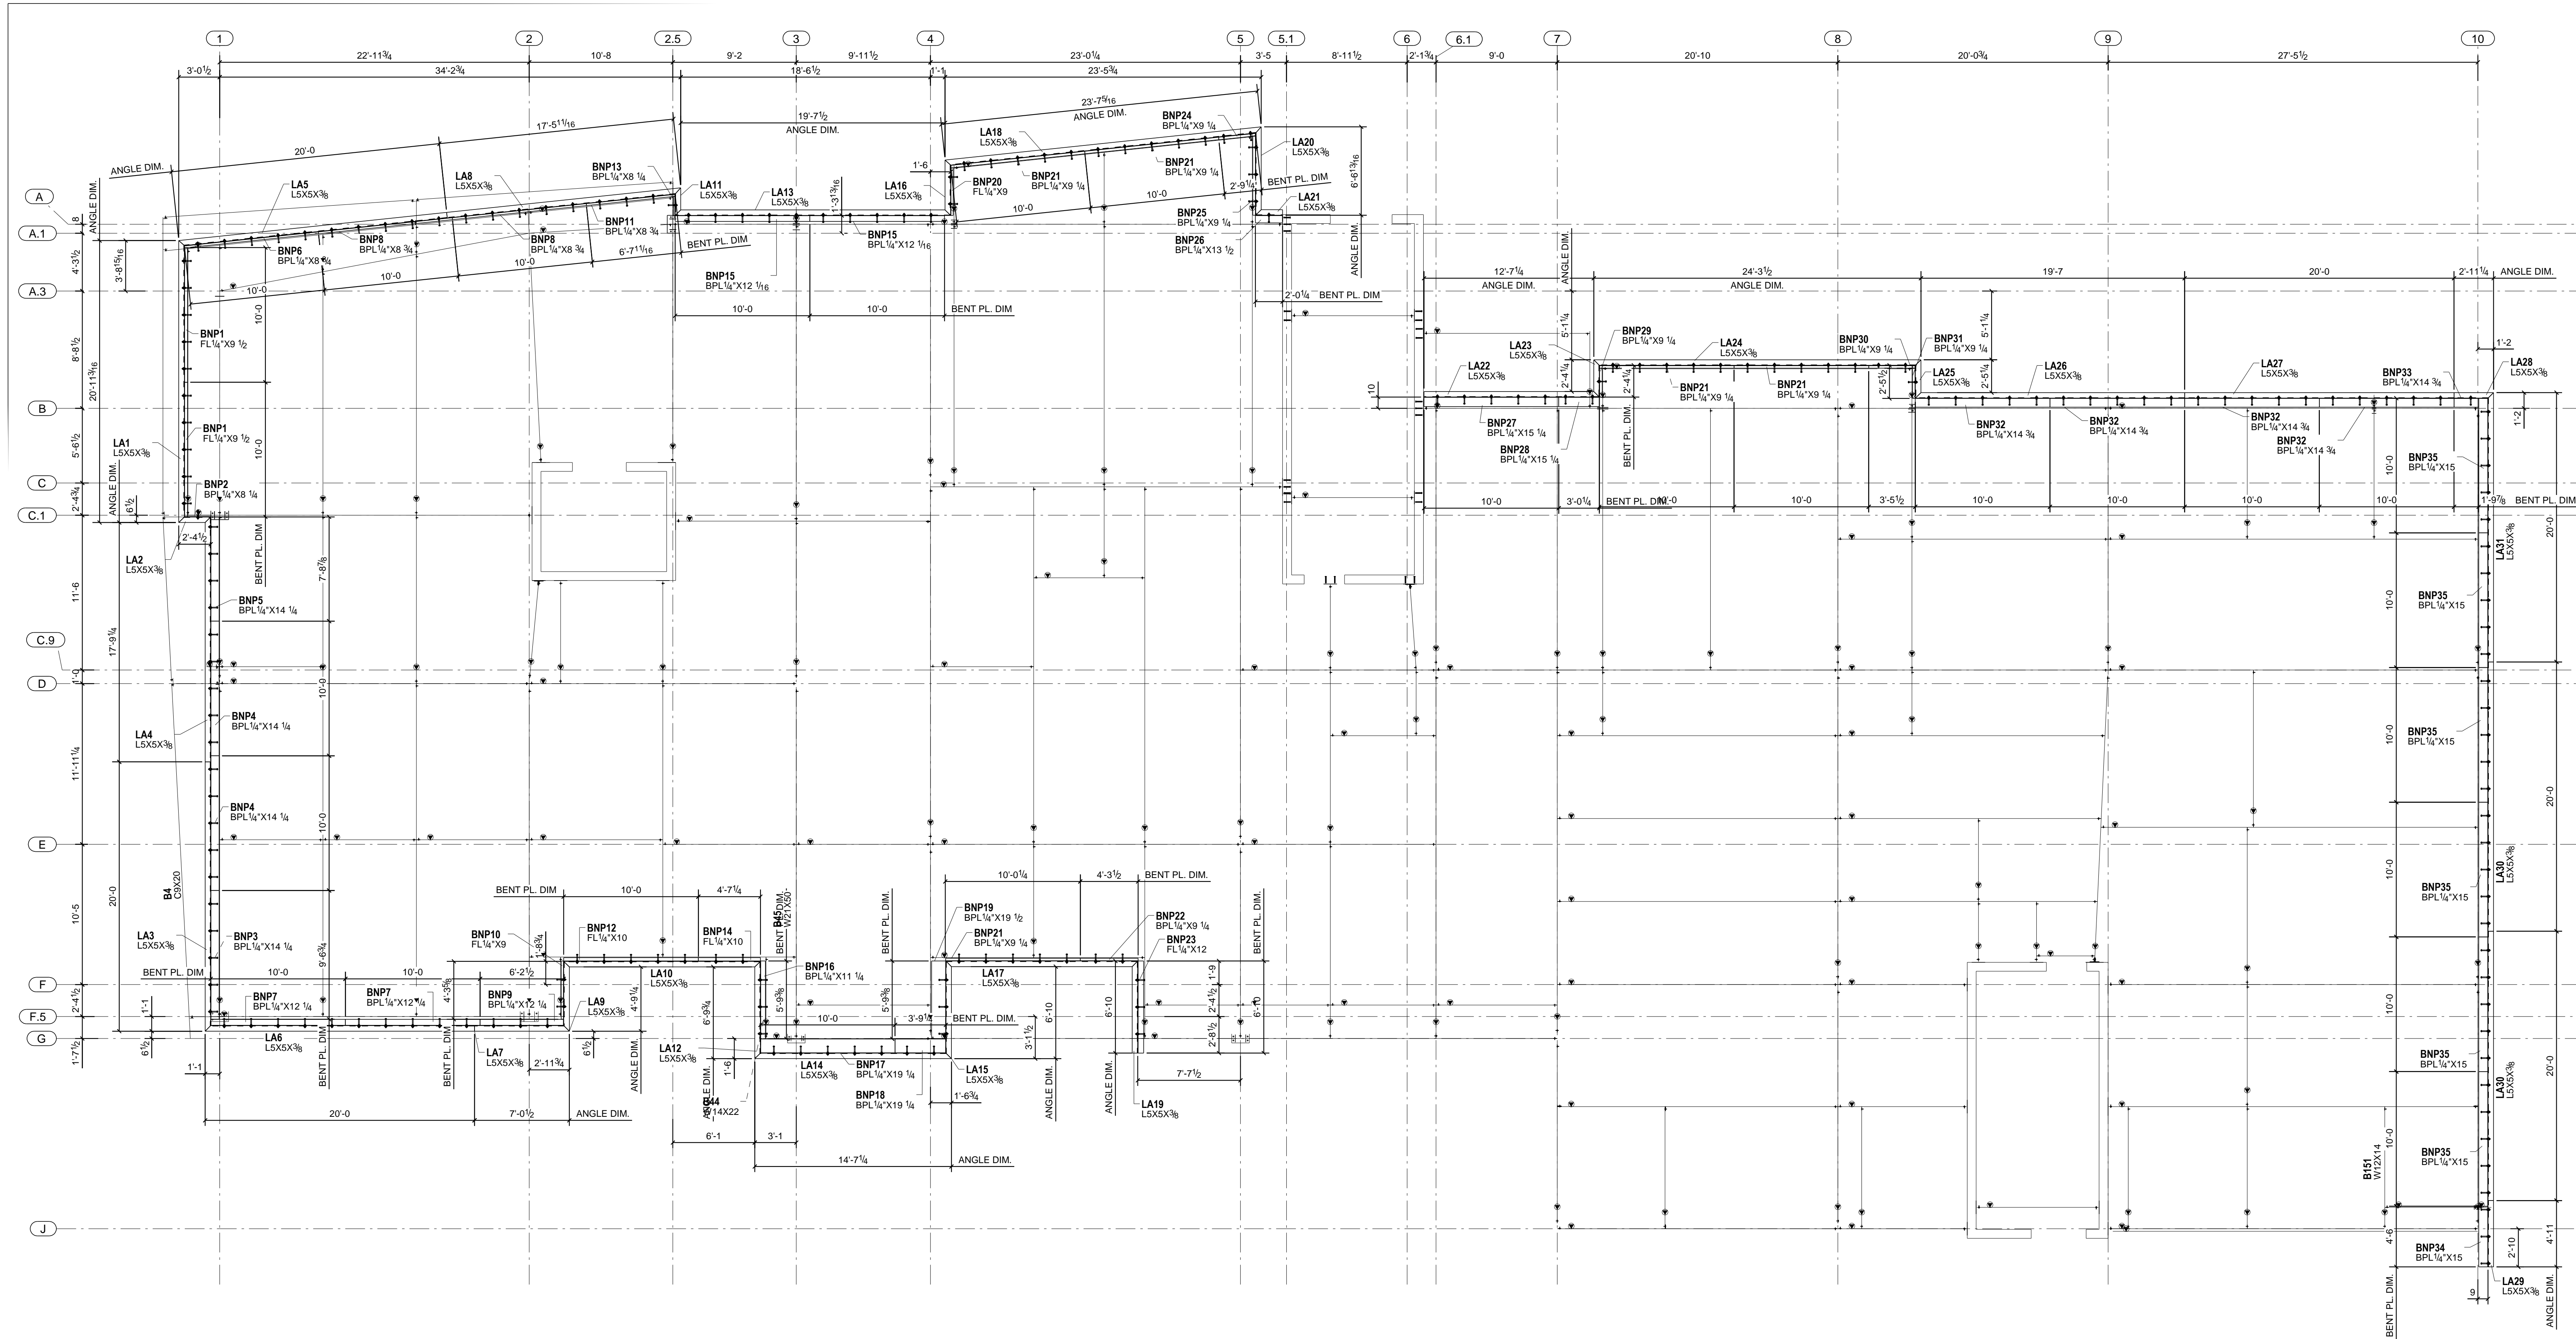


LEVEL 2 LOOSE ANGLE & BENT PLATE PLAN

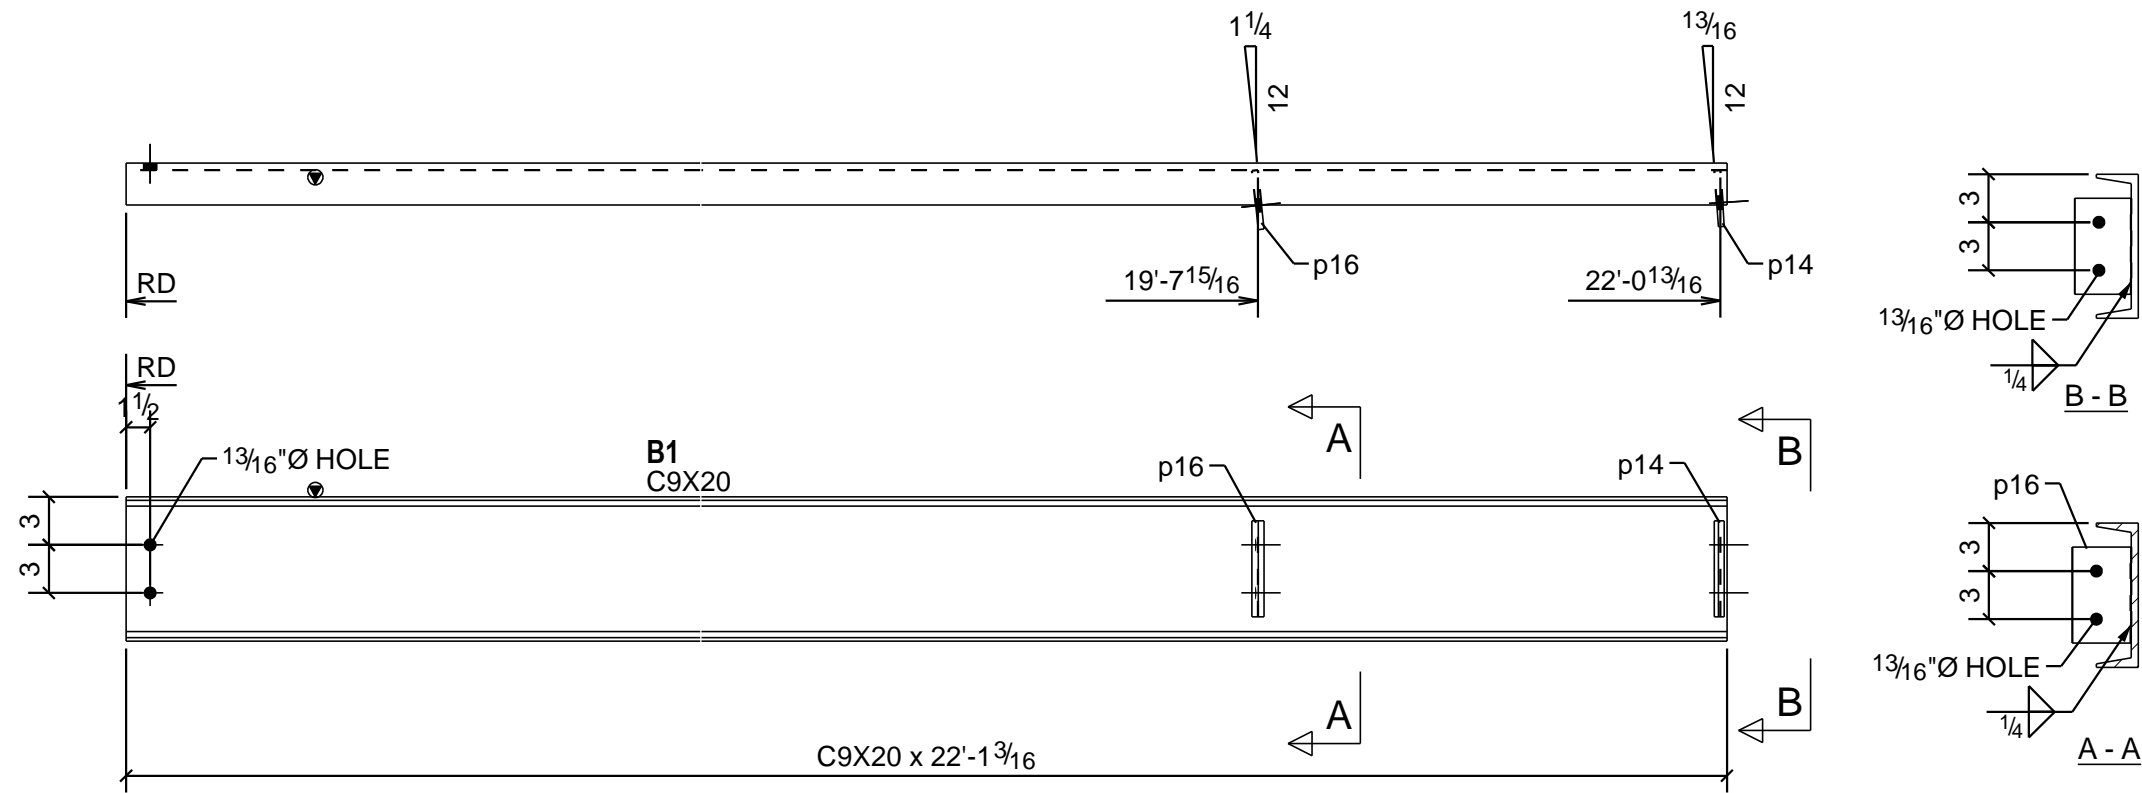

ONE - CHANNEL - B1


BILL OF MATERIAL					
MARK	QTY	DESCRIPTION	LENGTH	WEIGHT	REMARKS
B1	1	CHANNEL			SQ-2
B1	1	C9X20	22'-1 3/16"	441	A36
p14	1	PL3/8"X3 9/16"	0'-6"	2	A36
p16	1	PL3/8"X3 11/16"	0'-6"	2	A36
	2	3/4"Ø A325N BOLT	0'-2"		Site
TOTAL WEIGHT THIS DRAWING				446	

GRID LOCATION	BOTTOM ELEVATION
1/C.1	-1'-11"
5/G	-1'-11"

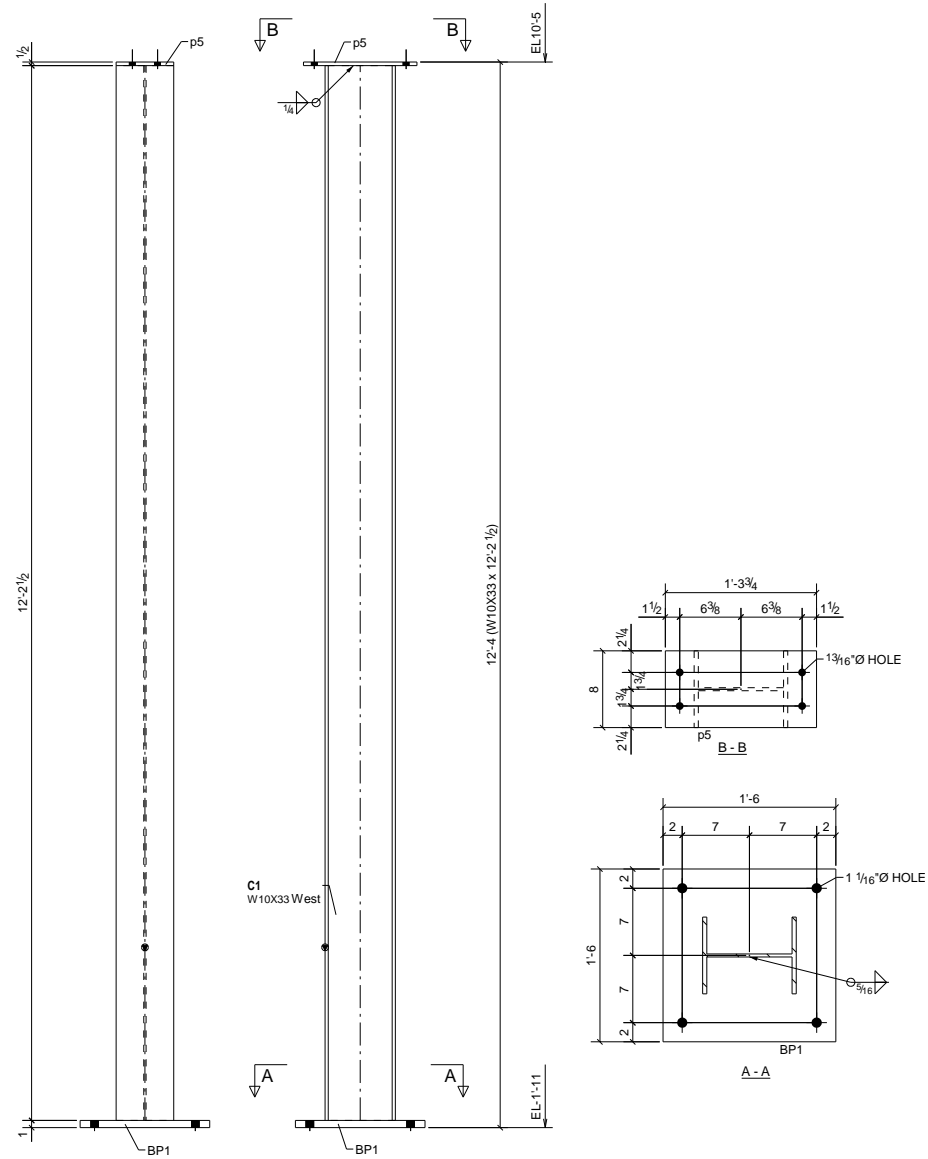


2 - COLUMNS - C1

BILL OF MATERIAL					
MARK	QTY	DESCRIPTION	LENGTH	WEIGHT	REMARKS
C1	2	COLUMNS			SQ-2
C1	2	W10X33	12'-2 1/2"	807	A992
BP1	2	PL1"X18"	1'-6"	184	A36
p5	2	FL1/2"X8"	1'-3 3/4"	36	A36
	8	3/4"Ø A325N BOLT	0'-2 1/4"		Site
TOTAL WEIGHT THIS DRAWING				1026	

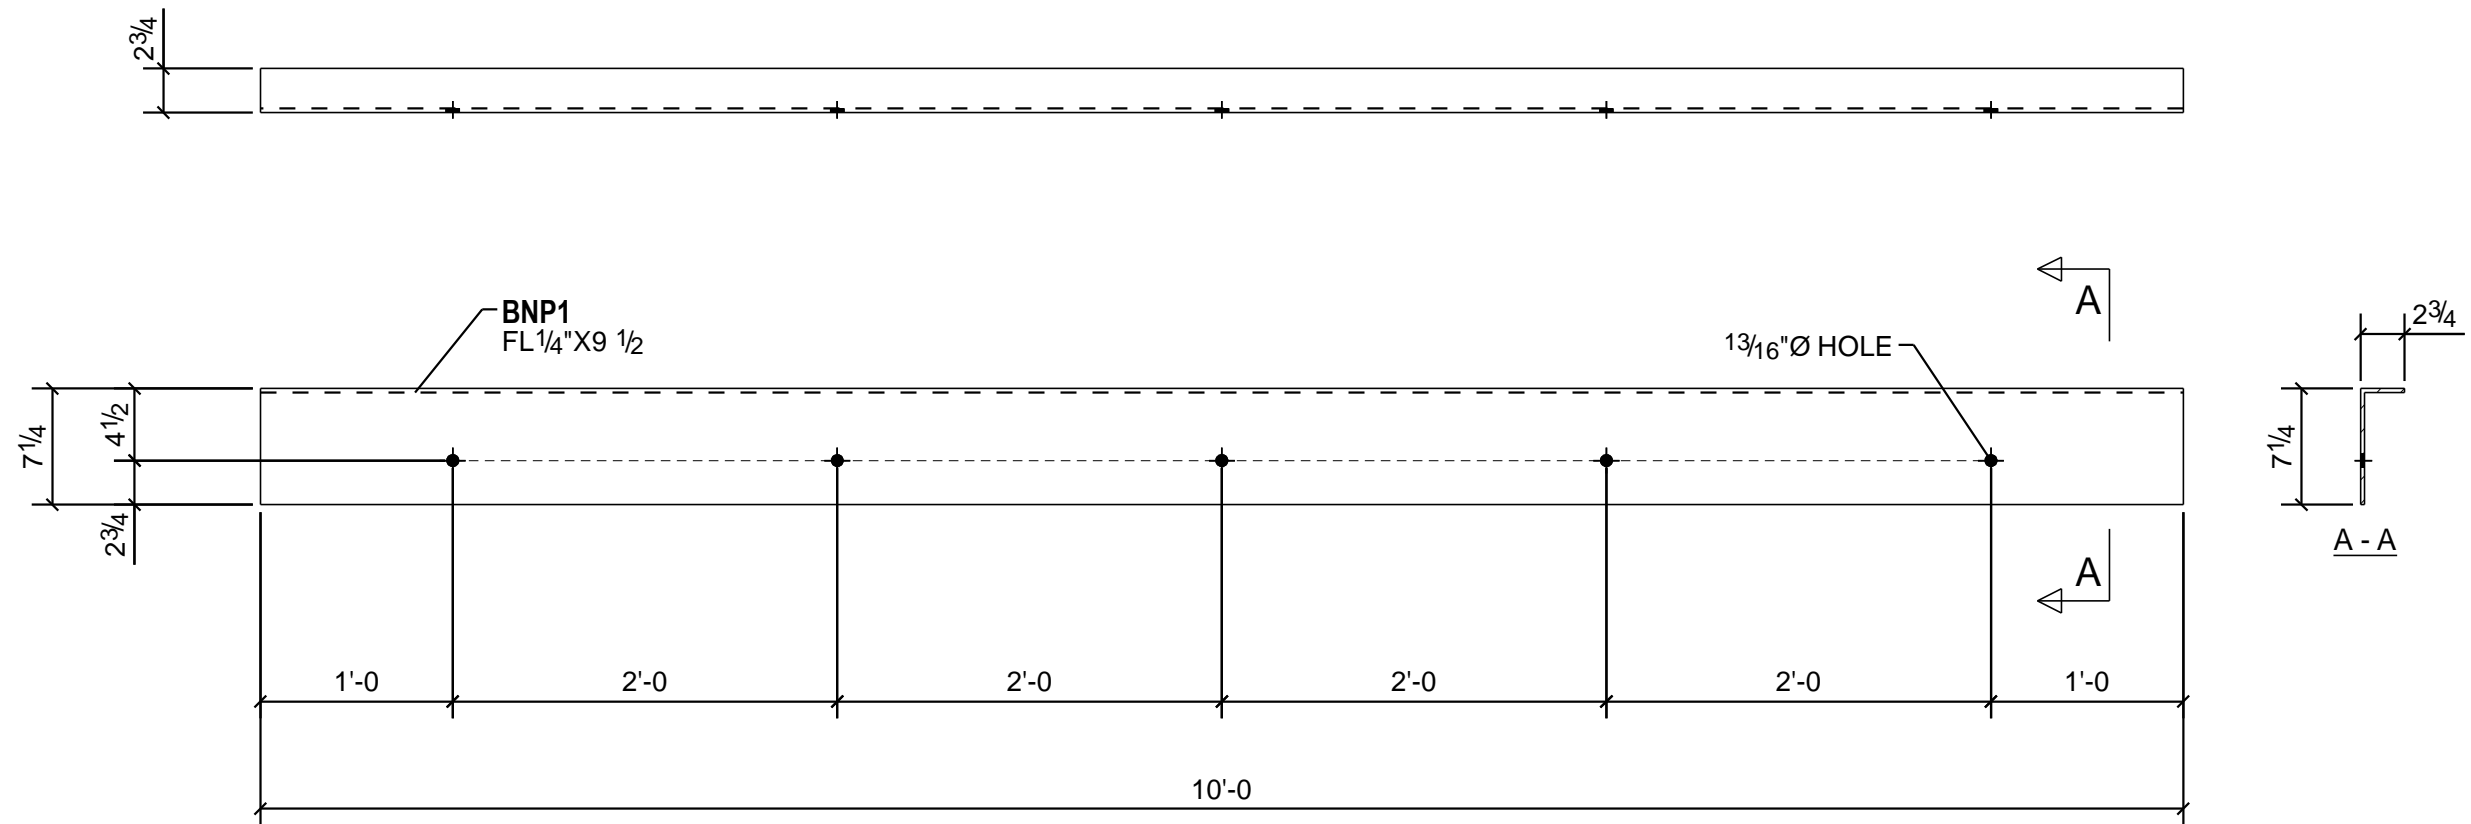

2 - BENT PLATES - BNP1

BILL OF MATERIAL					
MARK	QTY	DESCRIPTION	LENGTH	WEIGHT	REMARKS
BNP1	2	BENT PLATES			SQ-2
BNP1	2	FL 1/4" X 9 1/2"	10'-0"	166	A36
TOTAL WEIGHT THIS DRAWING				166	

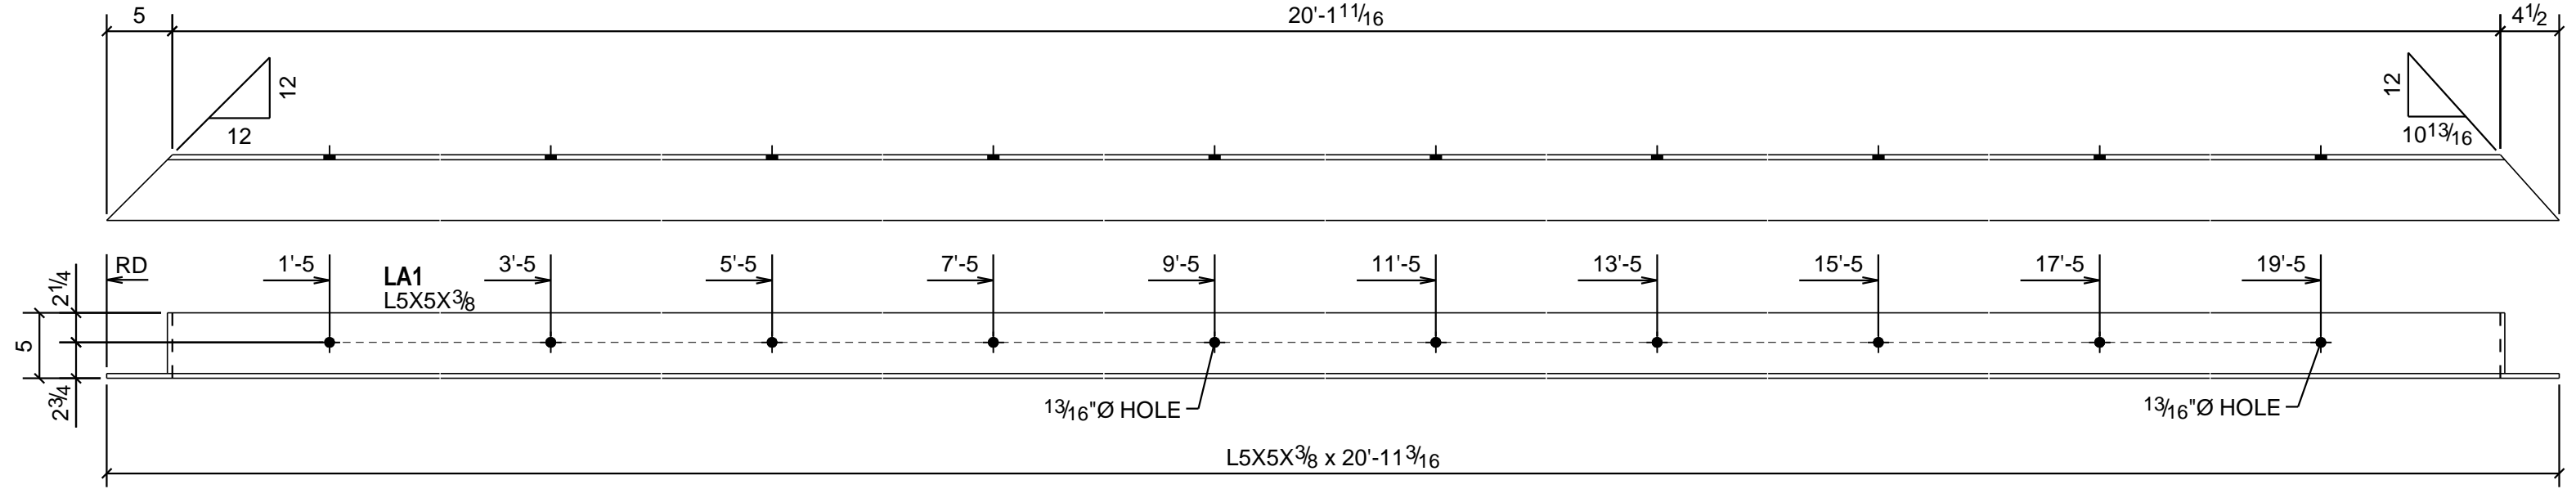

ONE - LOOSE ANGLE - LA1

BILL OF MATERIAL					
MARK	QTY	DESCRIPTION	LENGTH	WEIGHT	REMARKS
LA1	1	LOOSE ANGLE			BEV-2
LA1	1	L5X5X3/8	20'-11 3/16"	260	GALVANIZED A36
TOTAL WEIGHT THIS DRAWING				260	